


TCB-938

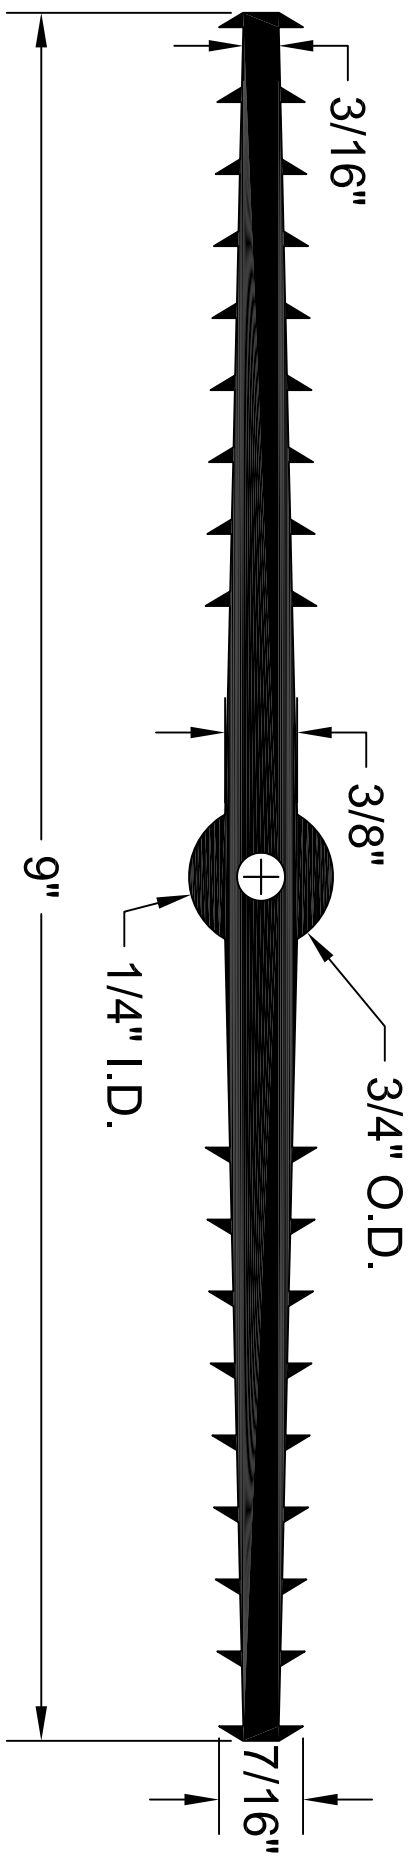

ALL DIMENSIONS ARE IN INCHES

BoMetals, inc.
 concrete and masonry accessories
 141 Hammond Street ~ Carrollton, Ga 30117 ~ 800-862-4835 ~ www.boatmetals.com ~ info@boatmetals.com

WATERSTOP PROFILE

9" X 3/8" RIBBED CENTER BULB

PRODUCT CODE: TCB-938	CUSTOMER: N/A	DRAWN & REVIEWED BY: B. COPELAND	FILE NAME: pbastr01PER Waterstop	SHEET 1 OF 1
SCALE: NTS	JOB NUMBER: N/A	DATE LAST REVIEWED: July 25, 2012	TCB-938.dwg	