


TCB-938M

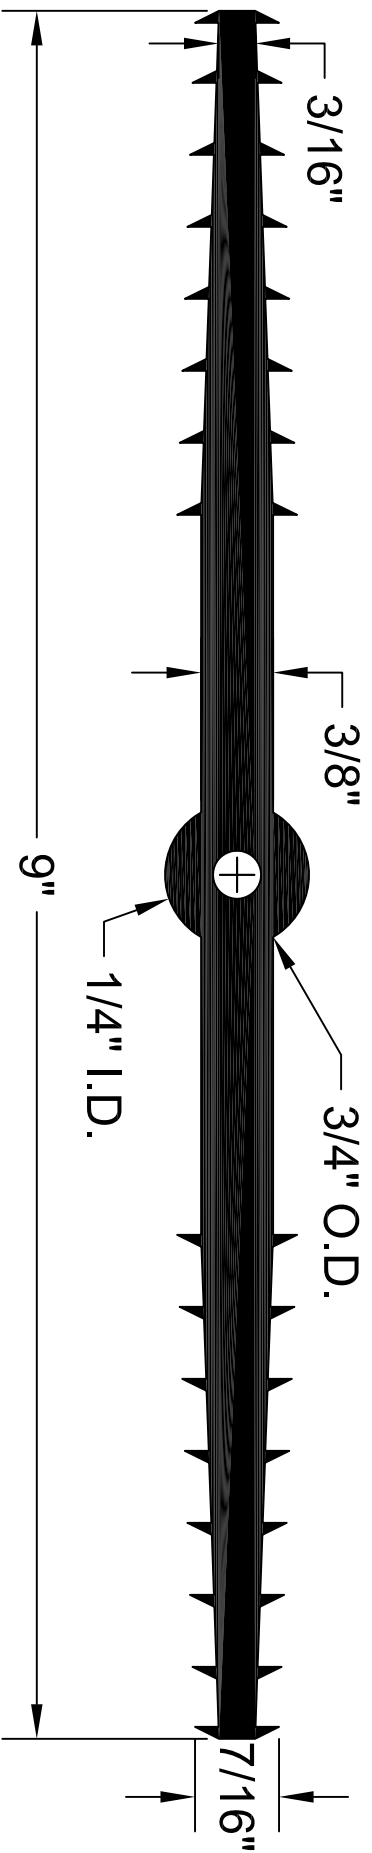

ALL DIMENSIONS ARE IN INCHES

WATERSTOP PROFILE

9" X 3/8" RIBBED CENTER BULB

141 Hammond Street ~ Carrollton, Ga 30117 ~ 800-862-4835 ~ www.bowmetals.com ~ info@bowmetals.com



concrete and masonry accessories

PRODUCT CODE: TCB-938M	CUSTOMER: N/A	DRAWN & REVIEWED BY: B. COPELAND	FILE NAME: pbastr01PFR Waterstop	SHEET 1 OF 1
SCALE: NTS	JOB NUMBER: N/A	DATE LAST REVIEWED: July 25, 2012	TCB-938M.dwg	