


TTW-10316

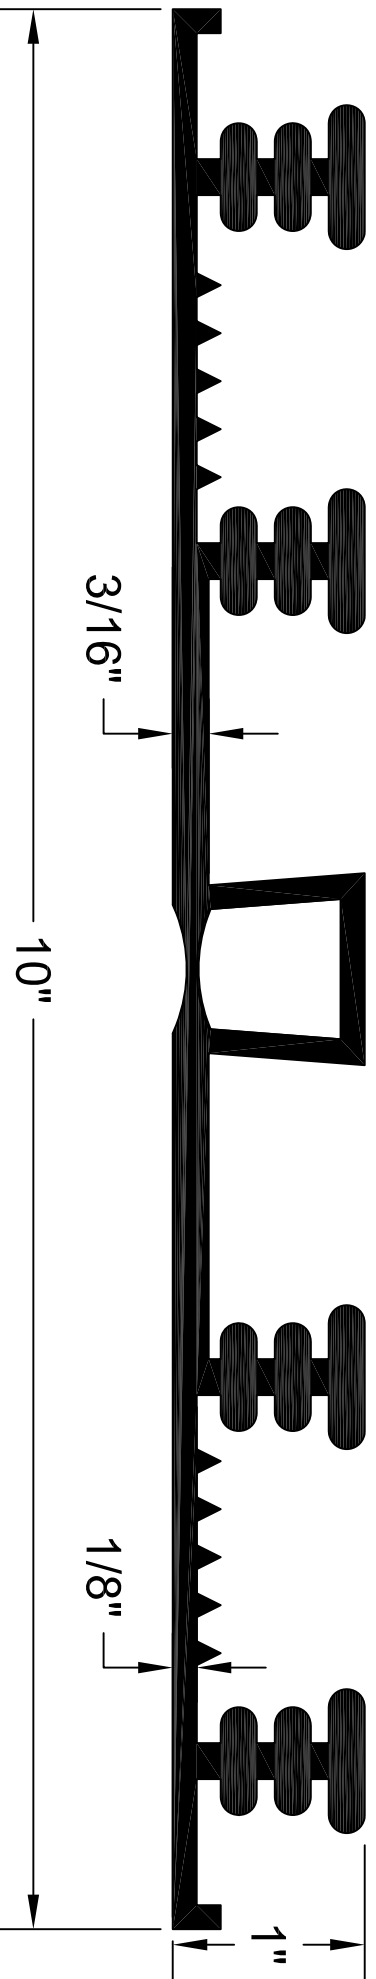


ALL DIMENSIONS ARE IN INCHES

141 Hammond Street ~ Carrollton, Ga 30117 ~ 800-862-4835 ~ www.bowmetals.com ~ info@bowmetals.com

WATERSTOP PROFILE

10" X 3/16" TEAR WEB

 <p>concrete and masonry accessories</p>		<p>MASSDOT</p>
<p>PRODUCT CODE: TTW-10316</p>	<p>CUSTOMER: N/A</p>	<p>FILE NAME: P(Plastic)T(TEAR Waterstop)</p>
<p>SCALE: NTS</p>	<p>JOB NUMBER: N/A</p>	<p>DATE LAST REVIEWED: TTW-10316.dwg</p>
<p>DRAWN & REVIEWED BY: B. COPELAND</p>		<p>SHEET 1 OF 1</p>
<p>DATE LAST REVIEWED: July 25, 2012</p>		